


Wandverglasung in Laibung

2.1.1.

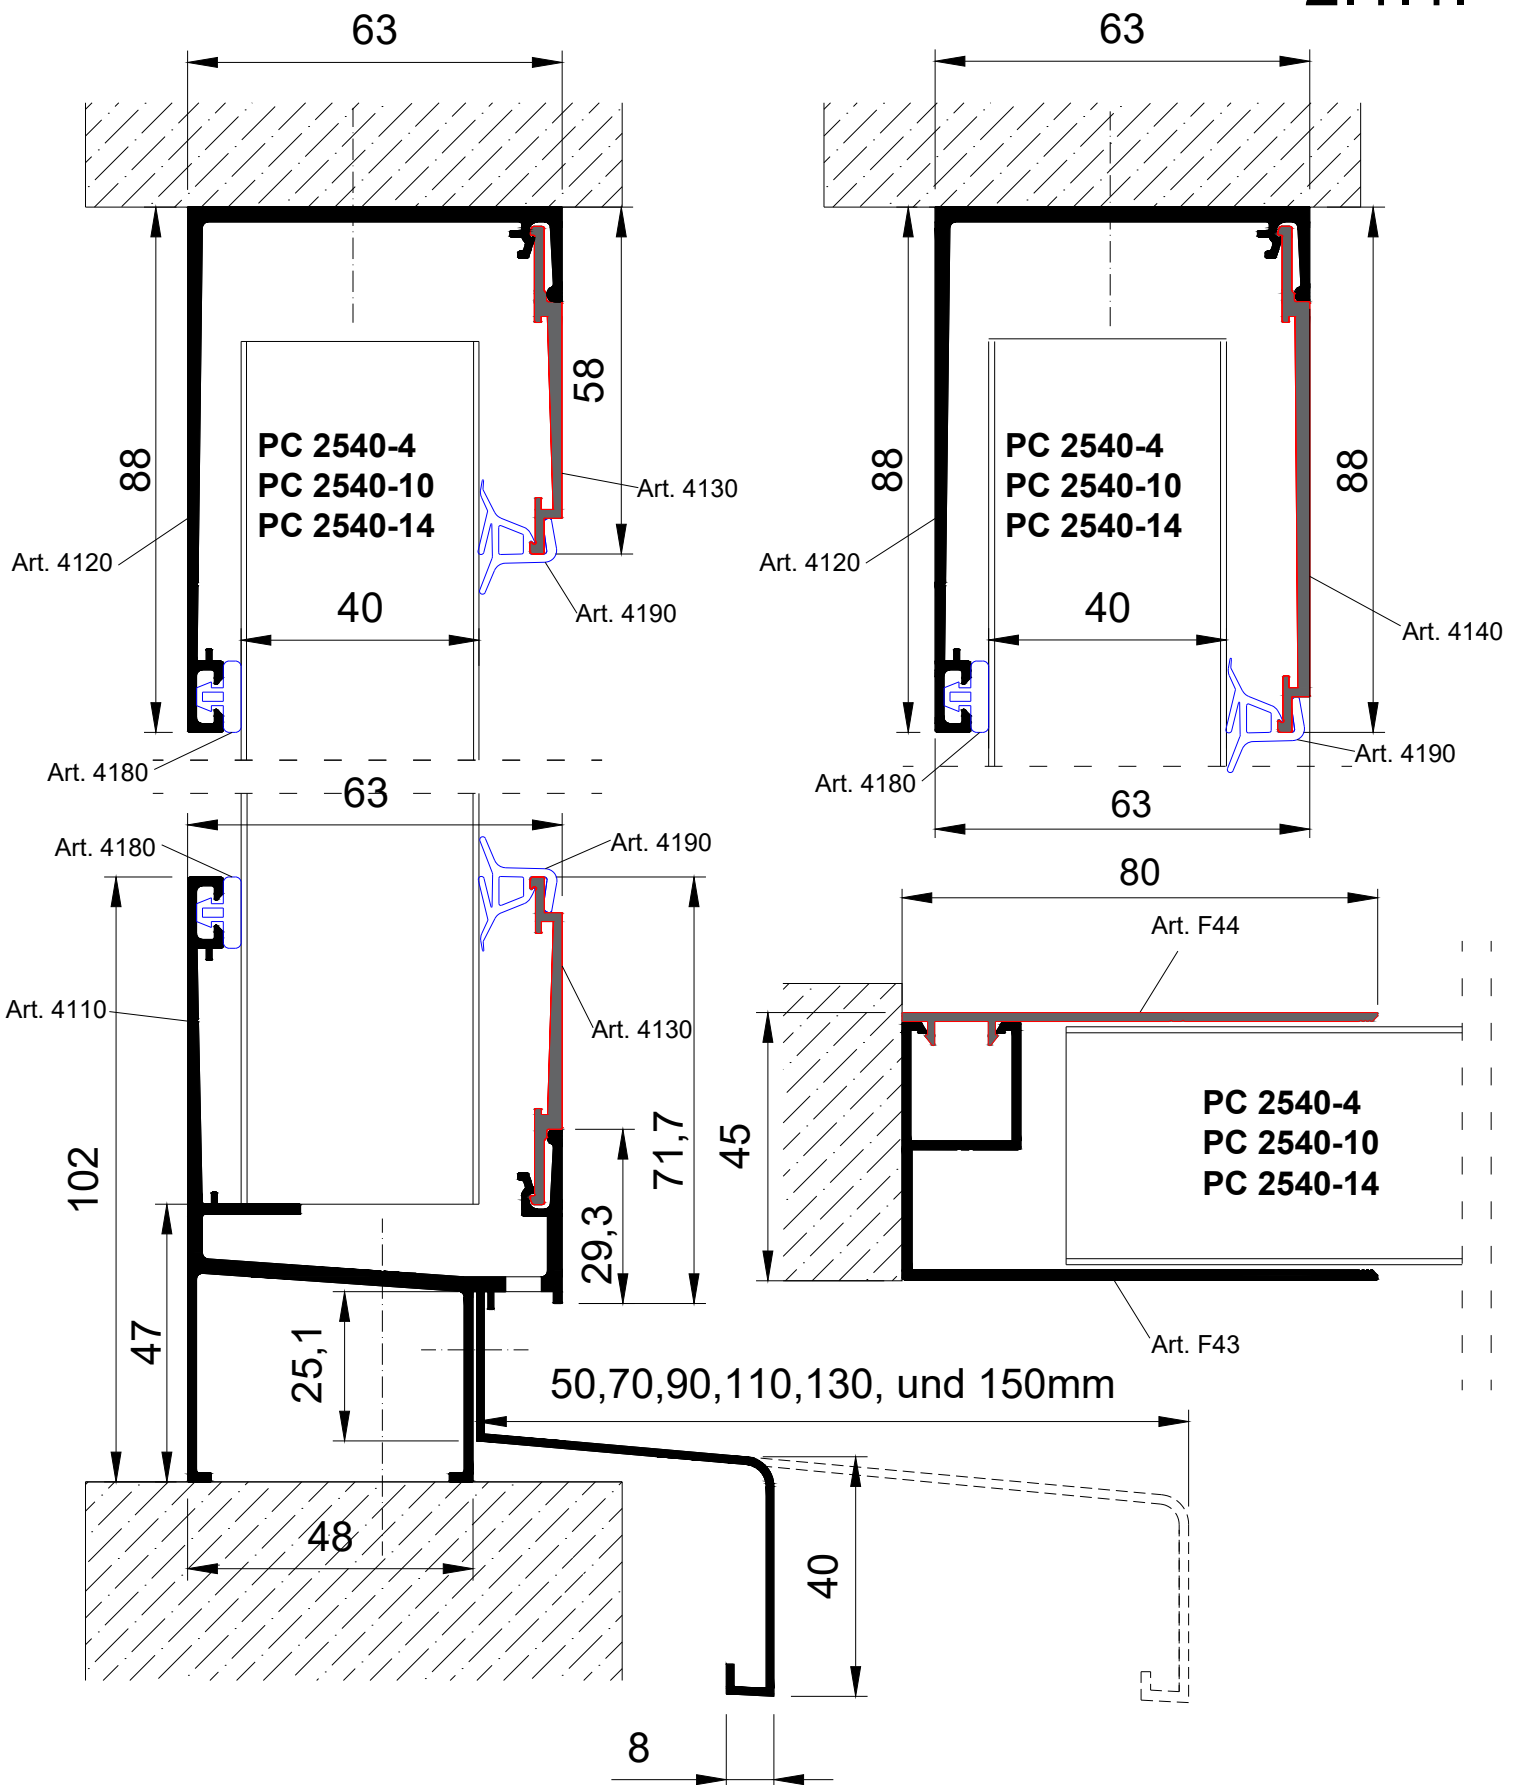

Paneel: PC 2540-4, 2540-10 und 2540-14

Profile: Wandverglasung in Laibung

4110 + 4120 + 4130 + 4140 + 4180 + 4190 + F43 + F44

 **Thermocryl**[®]
Tageslichttechnik